


Plotted: 12/23/2014 9:37 AM File Location: Z:\project\2001.01 MOA_PME Replacement of Eklutna Bridge\Civil\ACAD\2001.01-D-Demo Plan.dwg

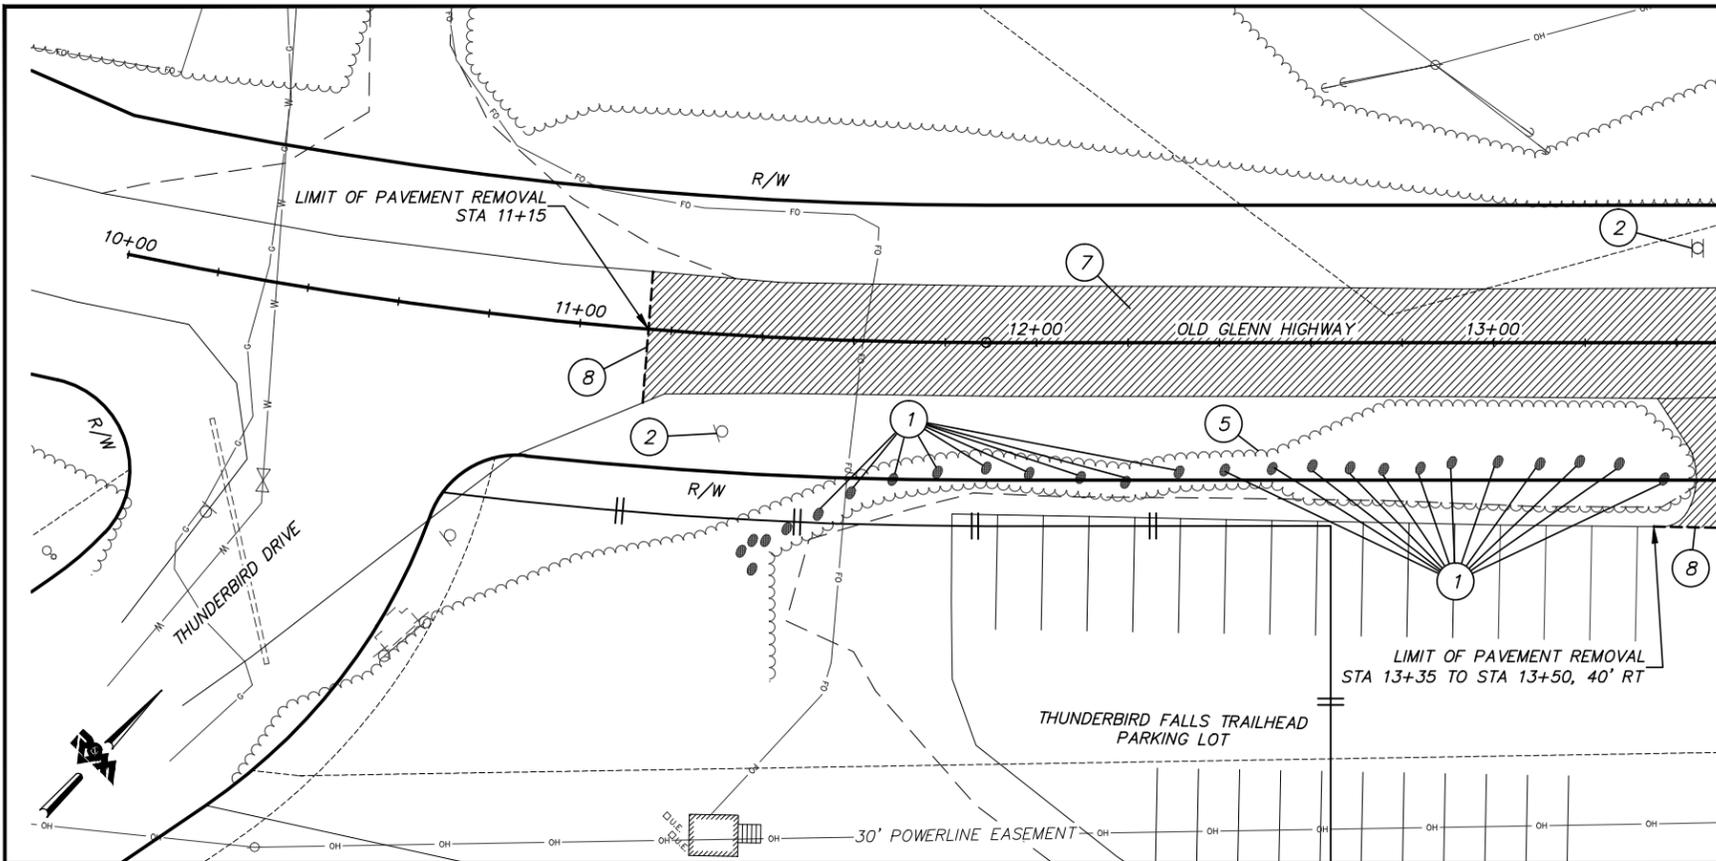

GENERAL DEMOLITION LEGEND

- 1 REMOVE & RELOCATE DECORATIVE BOULDER. SEE NOTE 6
- 2 SALVAGE SIGN. SEE NOTE 4
- 3 REMOVE GUARDRAIL
- 4 REMOVE CONCRETE JERSEY BARRIER
- 5 CLEARING & GRUBBING
- 6 REMOVE BRIDGE NO. 537
- 7 LIMITS OF PAVEMENT REMOVAL
- 8 - - - - SAWCUT



GENERAL DEMOLITION NOTES

1. CLEARING & GRUBBING LIMITS SHALL BE APPROVED BY THE ENGINEER PRIOR TO START OF CLEARING OPERATIONS. TREES NOT FLAGGED FOR REMOVAL SHALL BE PROTECTED IN PLACE AND NO SEPARATE PAYMENT WILL BE MADE.
2. PROVIDE ALTERNATIVE ACCESS AT ALL TIMES DURING REMOVAL AND RECONSTRUCTION OF THUNDERBIRD FALLS TRAILHEAD PARKING LOT.
3. REMOVAL OF EXISTING ITEMS INCLUDING, BUT NOT LIMITED TO BARRICADES, SIGNS, WOOD POSTS, ETC. SHALL BE INCIDENTAL TO THE CONTRACT AND NO SEPARATE PAYMENT SHALL BE MADE.
4. CONTRACTOR SHALL SALVAGE AND DELIVER SIGNS, POSTS, POST BASES, AND ASSOCIATED HARDWARE DESIGNATED ON THE PLAN FOR SALVAGE TO THE MUNICIPAL TRAFFIC SIGN SHOP, 343-4384, PER MASS SECTION 70.11 ARTICLE 11.3. SALVAGE OF EXISTING SIGNS SHALL BE INCIDENTAL TO THE CONTRACT AND NO SEPARATE PAYMENT SHALL BE MADE.
5. SEE THUNDERBIRD FALLS TRAILHEAD PARKING LOT GRADING PLAN FOR PAVEMENT AND STRIPING REMOVAL.
6. SEE LANDSCAPING SHEETS FOR PLACEMENT OF BOULDERS.



**BEFORE YOU DIG
CALL FOR FREE
UNDERGROUND
LOCATION**

LOCATE CALL CENTER OF ALASKA
STATEWIDE 800-478-3121 WILL
NOTIFY SUBSCRIBED UTILITIES ONLY.
OTHER UTILITIES NEED TO BE
CONTACTED INDIVIDUALLY.

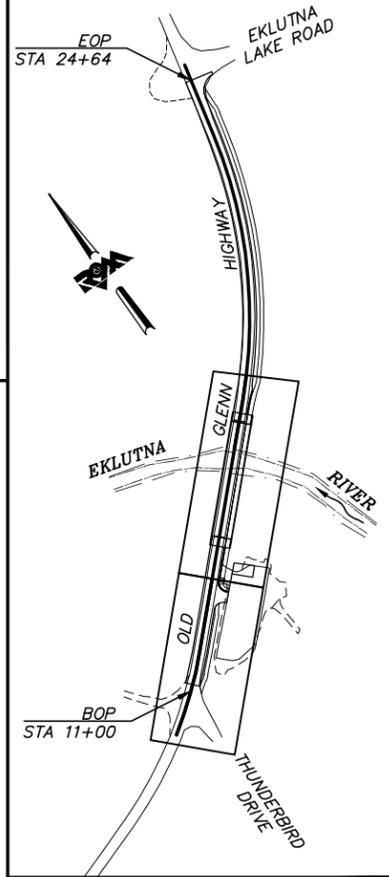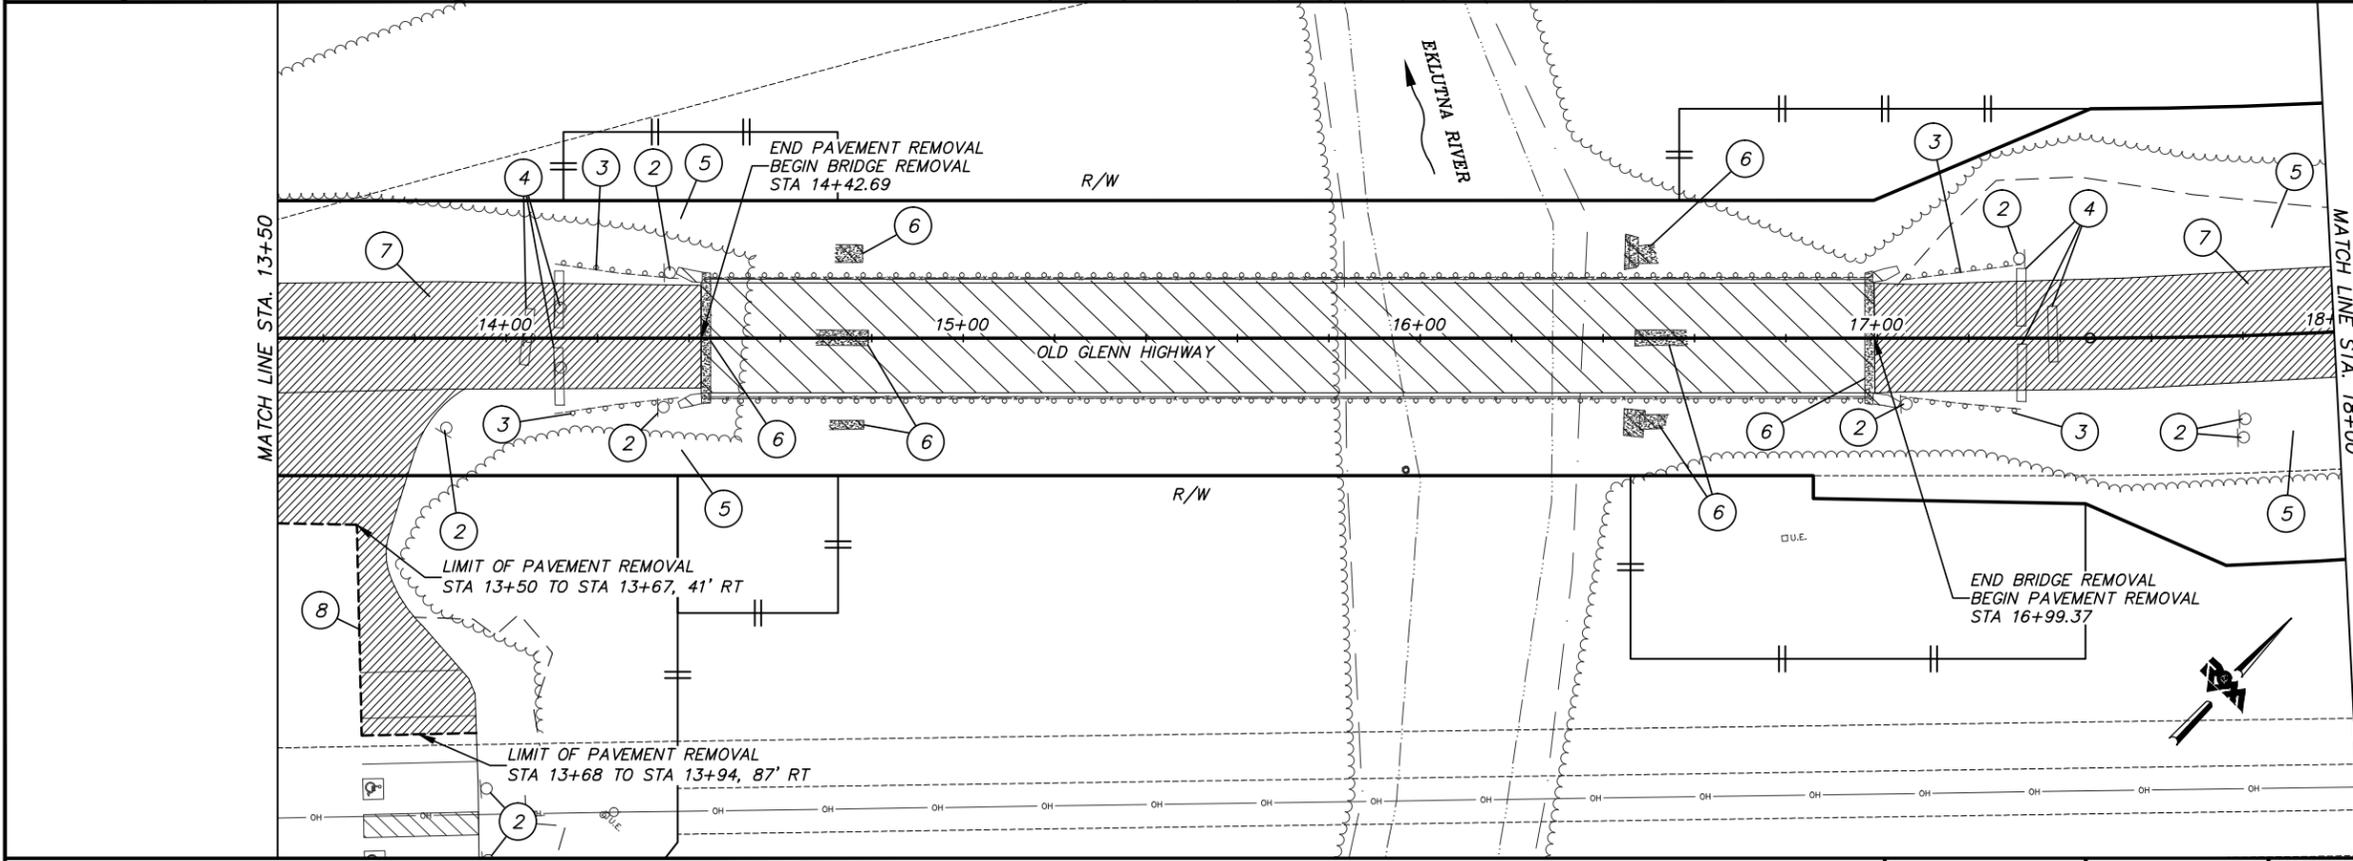

KEYMAP

**95% DESIGN
DECEMBER 2014**



FIELD BOOKS	BM NO.	LOCATION	ELEV.	DATA	DRAWN BY	CHECKED BY	DATA	DRAWN BY	CHECKED BY	REV	DATE	DESCRIPTION	BY	REV	DATE	DESCRIPTION	BY
DESIGN				BASE			TELEPHONE										
STAKING				TOPOGRAPHY			ELECTRIC										
ASBULT				PROFILE			CABLE TV										
CONTRACTOR				SANITARY SEWER			DESIGN										
INSPECTOR				STORM SEWER			QUANTITIES										
				WATER			MUN. FINAL CHK.										
				GAS													
CONSTRUCTION RECORD		VERTICAL DATUM		PLAN CHECK			REVISIONS										

R&M Consultants, Inc.
9101 Vanguard Drive
Anchorage, Alaska 99507
907 522 1707 voice
907 522 3404 fax
www.rmconsult.com



PROJECT MANAGEMENT AND
ENGINEERING DIVISION



12-40
EKLUTNA RIVER BRIDGE REPLACEMENT AT OLD GLENN HWY
THUNDERBIRD DRIVE TO EKLUTNA LAKE ROAD

DEMOLITION PLAN

BOP TO STA 18+00


SCALE H: 1:20 DATE 12/23/14 GRID NW1965 SHEET 8 of 45
V: 1:10 ACCT. NO.

Plotted: 12/23/2014 9:37 AM File Location: Z:\project\2001.01 MOA_PME Replacement of Eklutna Bridge\Civil\ACAD\2001.01-D-Demo Plan.dwg

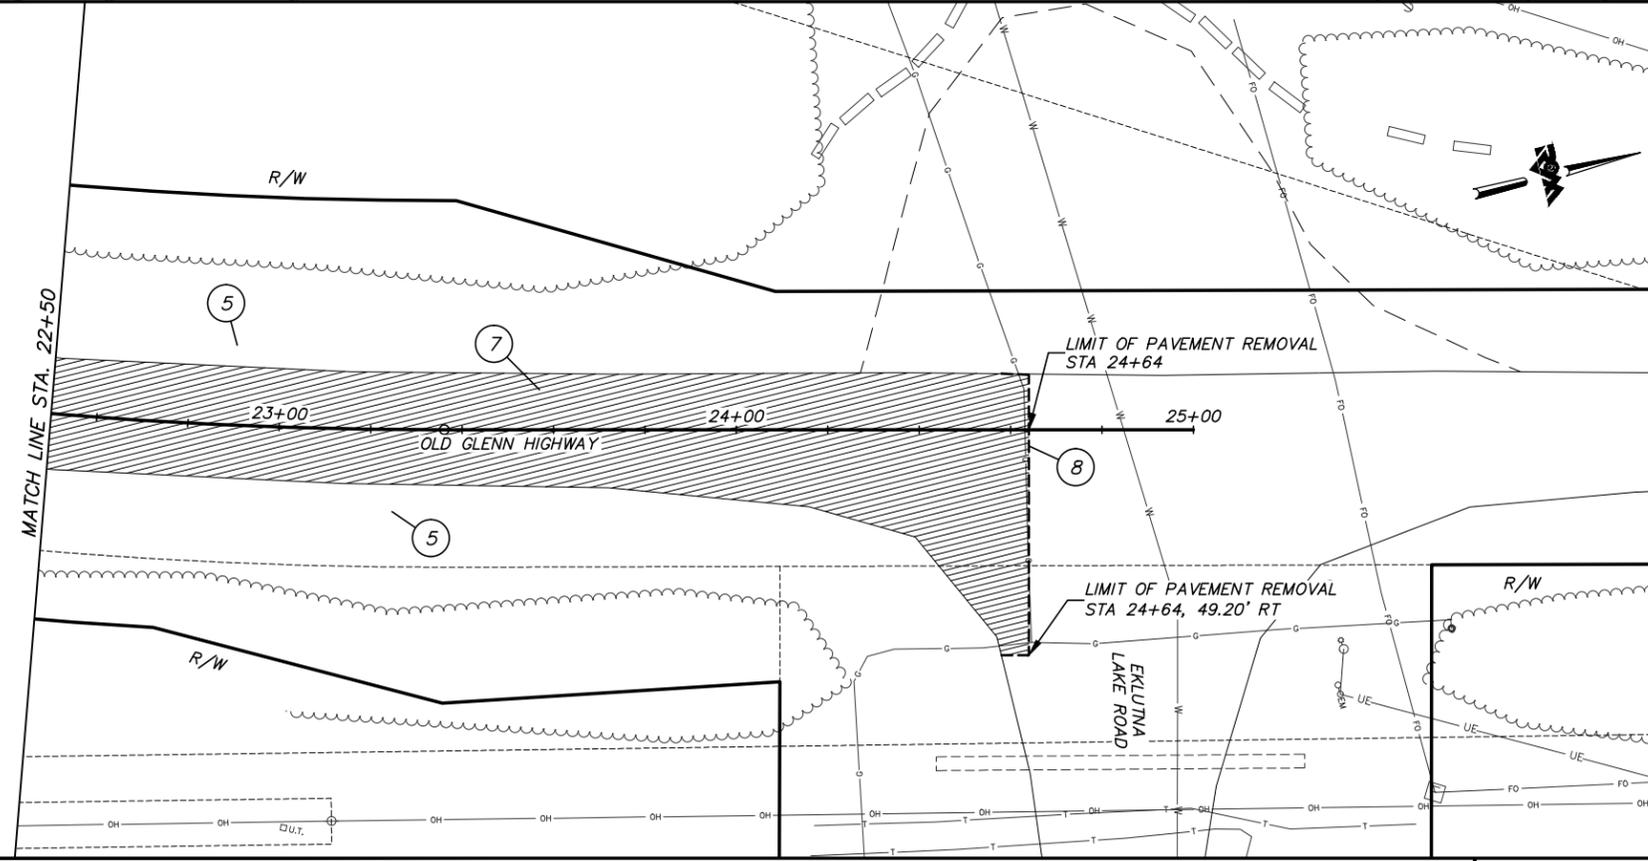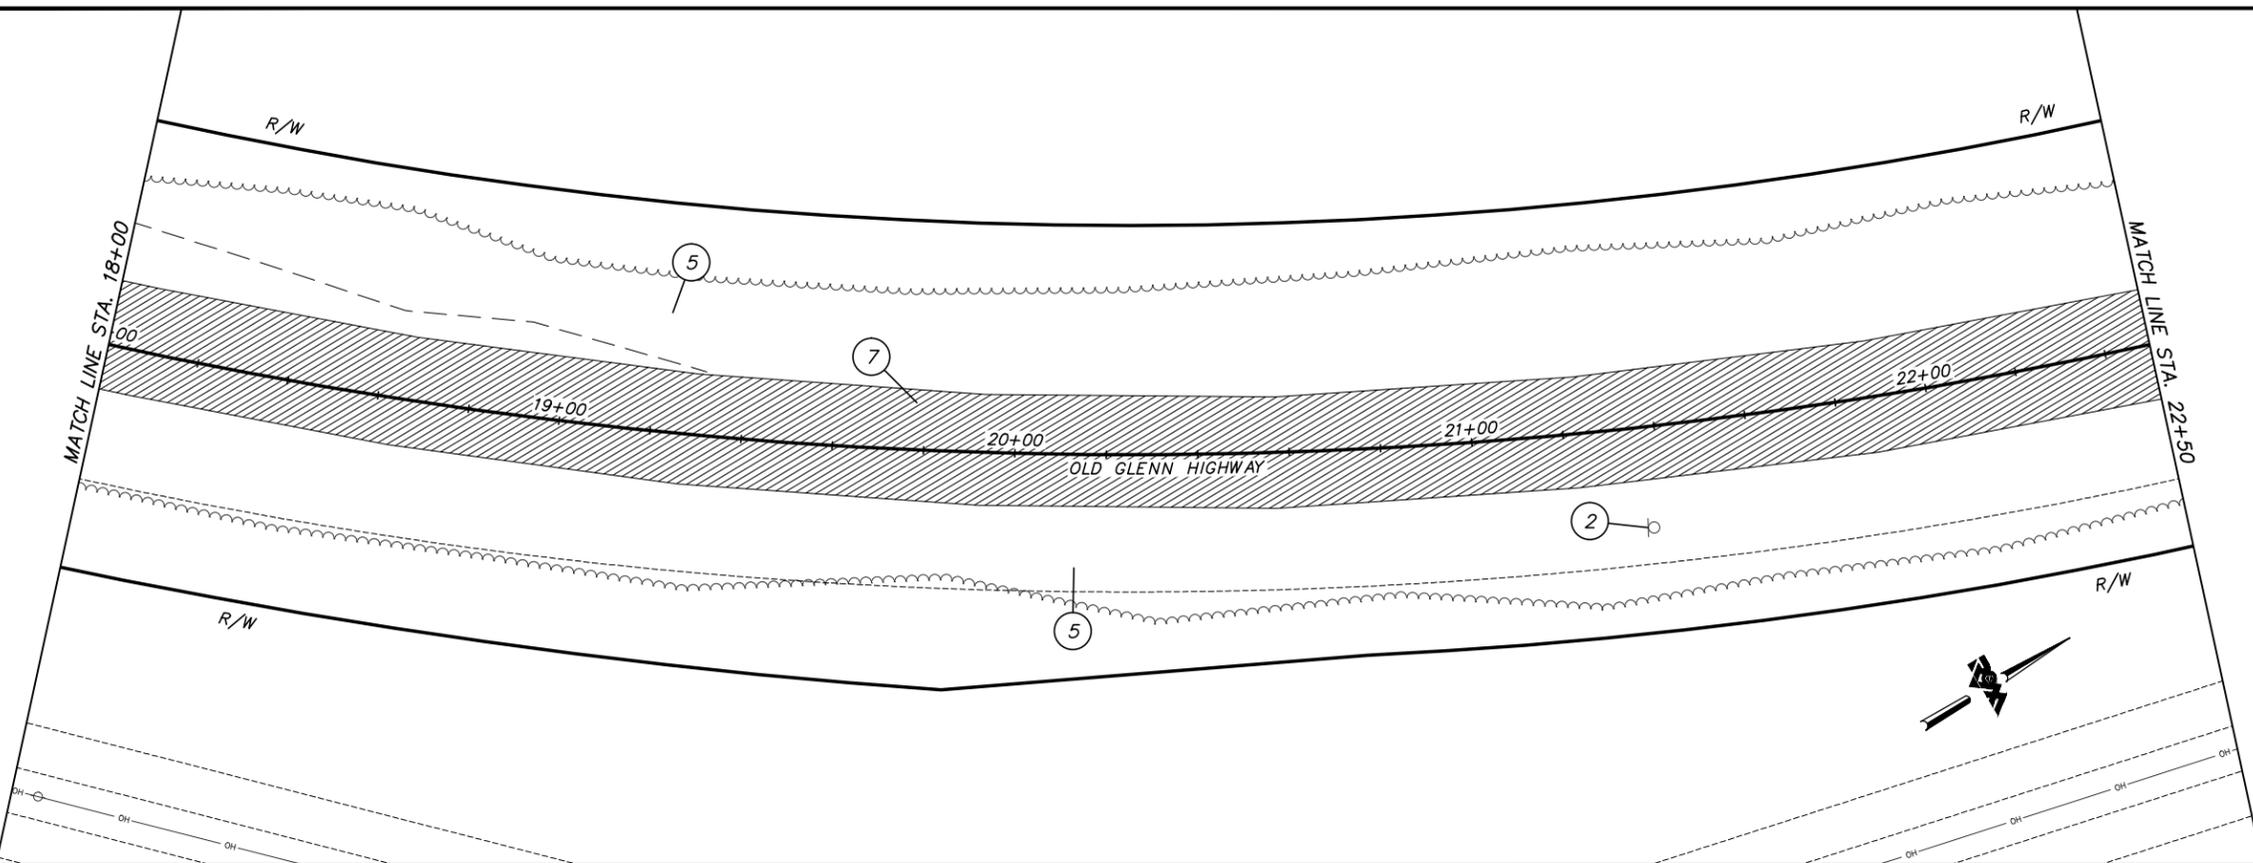

**BEFORE YOU DIG
CALL FOR FREE
UNDERGROUND
LOCATION**

LOCATE CALL CENTER OF ALASKA
STATEWIDE 800-478-3121 WILL
NOTIFY SUBSCRIBED UTILITIES ONLY.
OTHER UTILITIES NEED TO BE
CONTACTED INDIVIDUALLY.

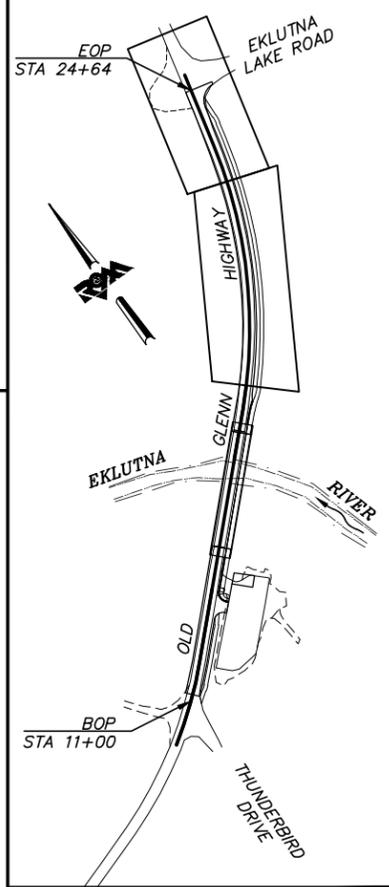

**95% DESIGN
DECEMBER 2014**



FIELD BOOKS	BM NO.	LOCATION	ELEV.	DATA	DRAWN BY	CHECKED BY	DATA	DRAWN BY	CHECKED BY	REV	DATE	DESCRIPTION	BY	REV	DATE	DESCRIPTION	BY
DESIGN				BASE			TELEPHONE										
STAKING				TOPOGRAPHY			ELECTRIC										
ASBULT				PROFILE			CABLE TV										
CONTRACTOR				SANITARY SEWER			DESIGN										
INSPECTOR				STORM SEWER			QUANTITIES										
				WATER			MUN. FINAL CHK.										
				GAS													
CONSTRUCTION RECORD				VERTICAL DATUM			PLAN CHECK										

R&M
R&M Consultants, Inc.
9101 Vanguard Drive
Anchorage, Alaska 99507
907 522 1707 voice
907 522 3404 fax
www.rmconsult.com



**PROJECT MANAGEMENT AND
ENGINEERING DIVISION**

12-40
EKLUTNA RIVER BRIDGE REPLACEMENT AT OLD GLENN HWY
THUNDERBIRD DRIVE TO EKLUTNA LAKE ROAD

DEMOLITION PLAN

STA 18+00 TO EOP

SCALE H: 1:20 DATE 12/23/14 GRID NW1965 SHEET 9 of 45
V: 1:10 ACCT. NO.